



FED. ROAD DIST. NO.	STATE	FED. AID PROJ. NO.	FISCAL YEAR	SHEET NO.	TOTAL SHEETS
KAUAI	HAW.	STP-0520(004)	2024	241	368

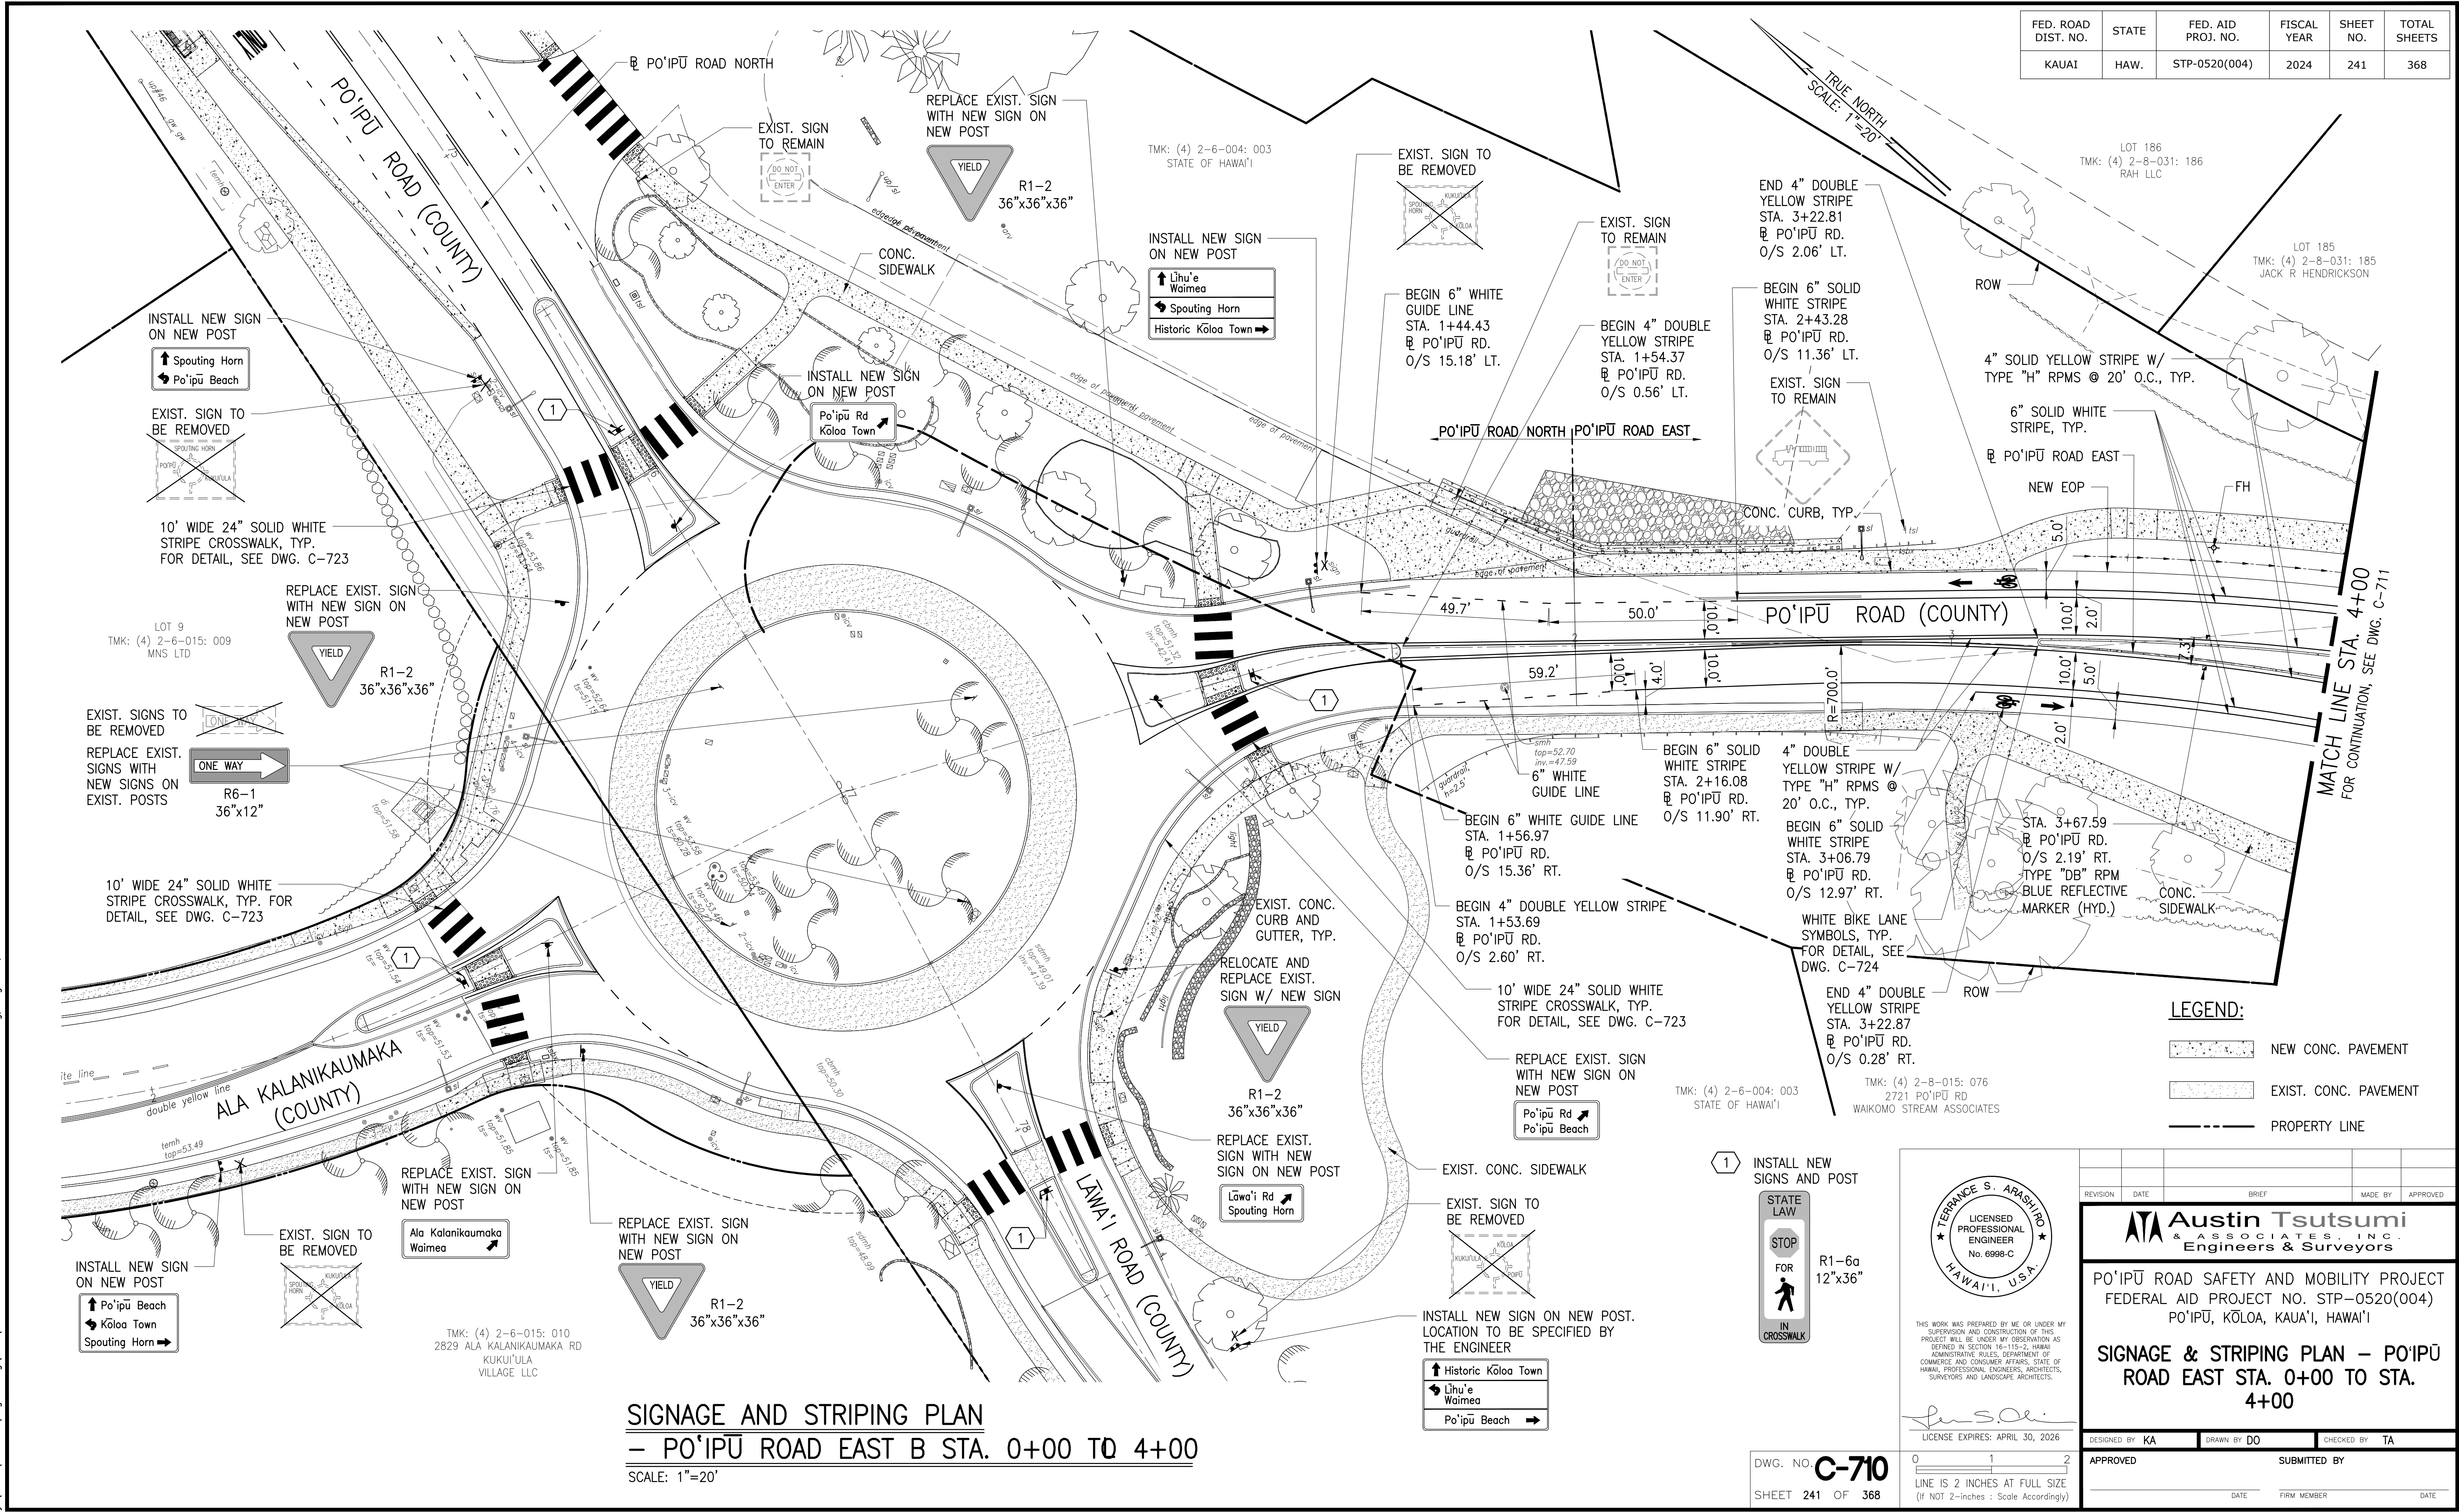

V:\2016\16-013\engineering\DWG\C-710 SS - PO'IPU ROAD EAST STA. 0+00 TO STA. 4+00.dwg; August 5, 2024


FILE	POCKET	FOLDER	NO.

FED. ROAD DIST. NO.	STATE	FED. AID PROJ. NO.	FISCAL YEAR	SHEET NO.	TOTAL SHEETS
KAUAI	HAW.	STP-0520(004)	2024	242	368

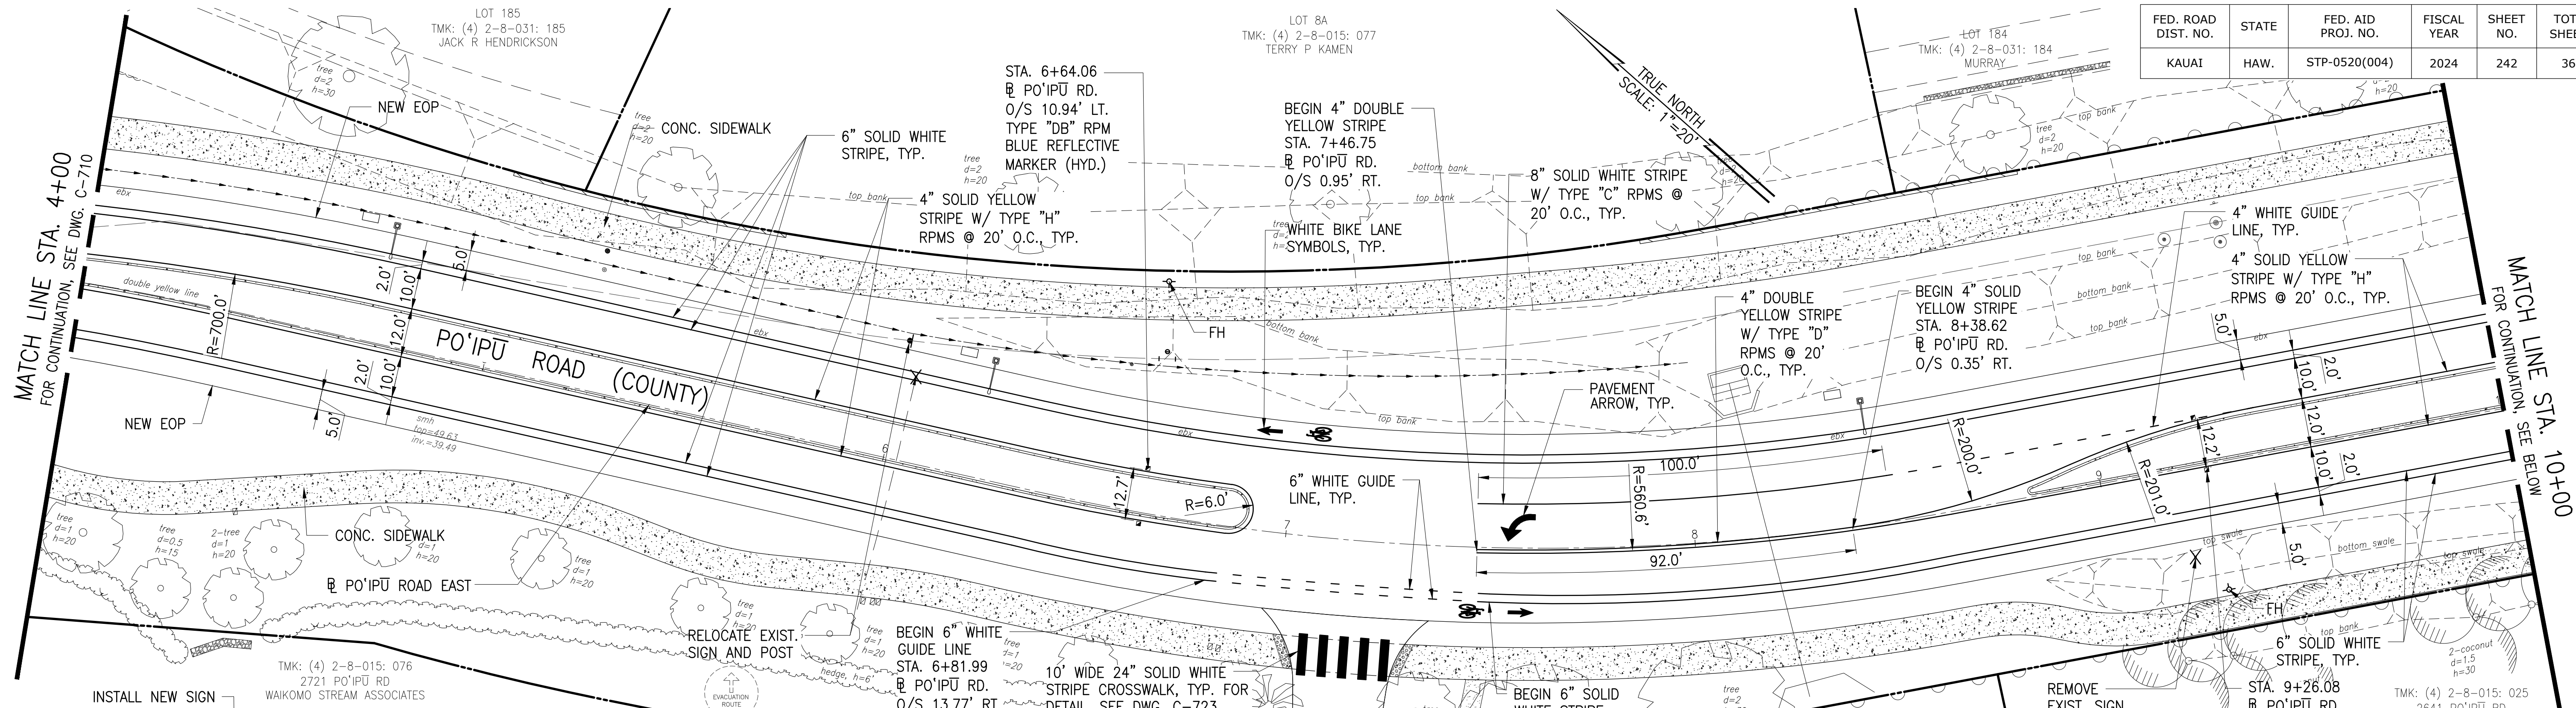

SIGNAGE AND STRIPING PLAN


PO'IPU ROAD EAST @ STA. 4+00 TO 10+00

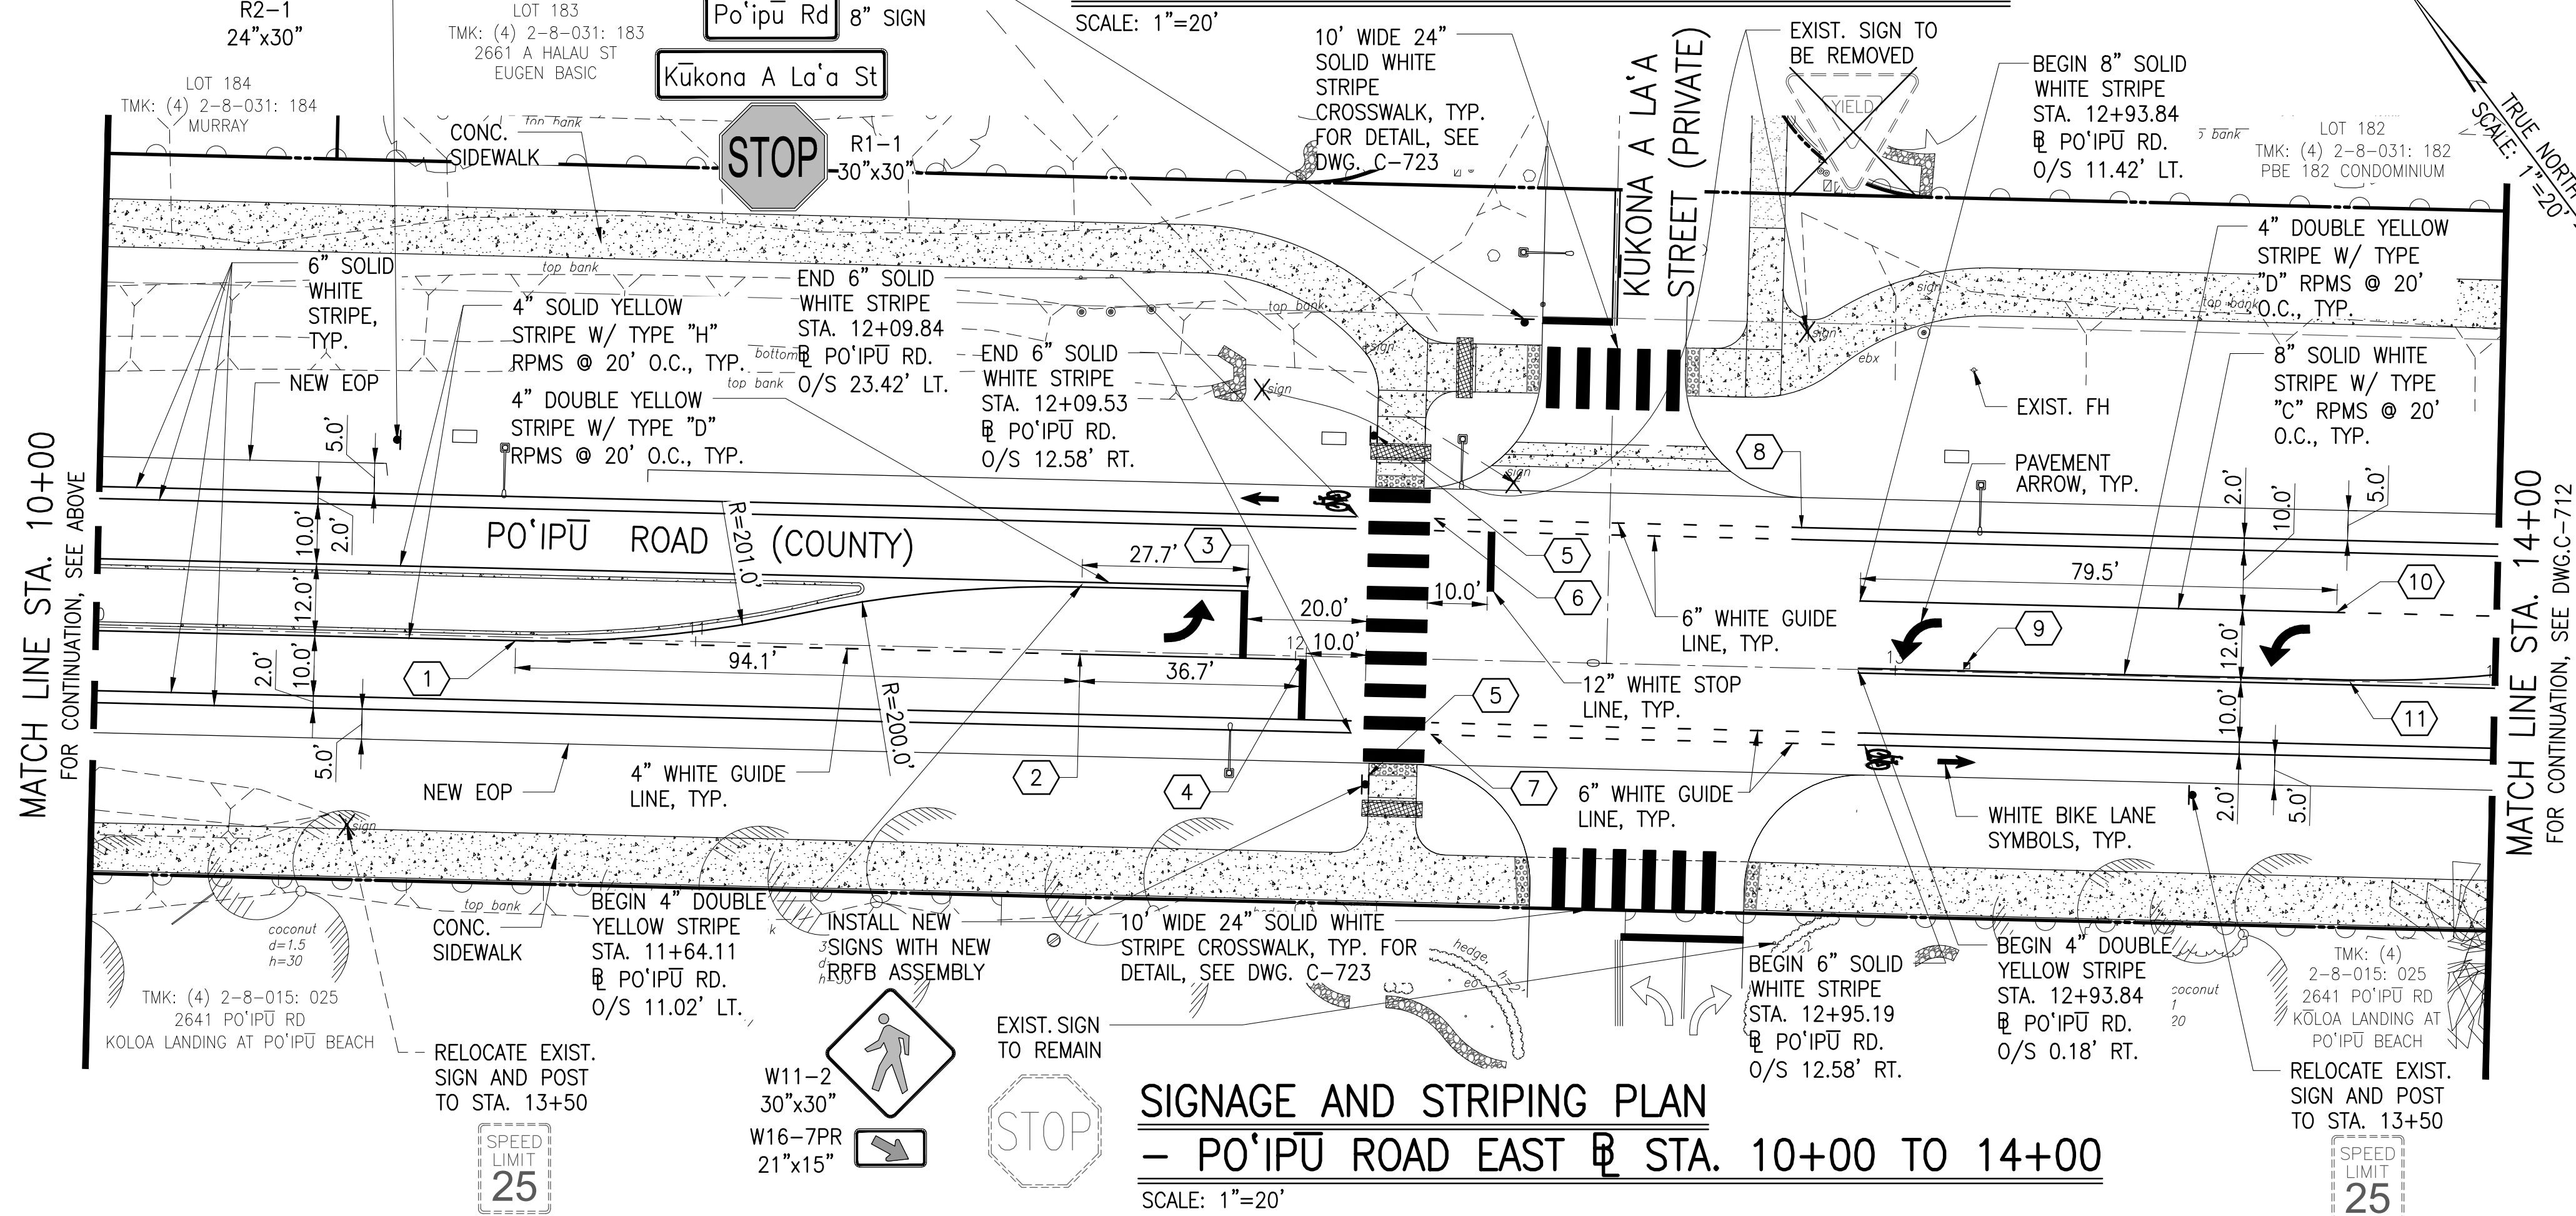

- | | | | | | | | |
|---|--|---|---|----|--|----|---|
| 1 | BEGIN 4" WHITE
GUIDE LINE
STA. 10+70.00
℔ PO'IPŪ RD.
O/S 0.58' RT. | 6 | BEGIN 6" WHITE
GUIDE LINE
STA. 12+22.67
℔ PO'IPŪ RD.
O/S 23.42' LT. | 9 | STA. 13+11.88
℔ PO'IPŪ RD.
O/S 1.05' LT.
TYPE "DB" RPM BLUE
REFLECTIVE MARKER (HYD.) | 11 | BEGIN 4" SOLID
YELLOW STRIPE
STA. 13+75.89
℔ PO'IPŪ RD.
O/S 0.18' RT. |
| 2 | BEGIN 8" SOLID
WHITE STRIPE
STA. 11+64.11
℔ PO'IPŪ RD.
O/S 0.58' RT. | 7 | BEGIN 6" WHITE
GUIDE LINE
STA. 12+22.98
℔ PO'IPŪ RD.
O/S 12.58' RT. | 10 | BEGIN 4" WHITE
GUIDE LINE
STA. 13+73.29
℔ PO'IPŪ RD.
O/S 11.42' LT. | | |

LEGEND:

-  NEW CONC. PAVEMENT
 EXIST. CONC. PAVEMENT
 PROPERTY LINE

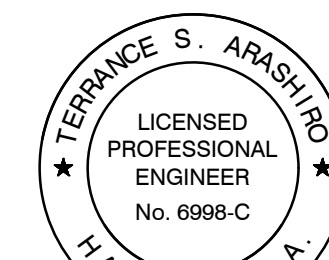

THIS WORK WAS PREPARED BY ME OR UNDER MY SUPERVISION AND CONSTRUCTION OF THIS PROJECT WILL BE UNDER MY OBSERVATION AS DEFINED IN SECTION 16-115-2, HAWAII ADMINISTRATIVE RULES, DEPARTMENT OF COMMERCE AND CONSUMER AFFAIRS, STATE OF HAWAII, PROFESSIONAL ENGINEERS, ARCHITECTS, SURVEYORS AND LANDSCAPE ARCHITECTS.


 LICENSE EXPIRES: APRIL 30, 2026

Austin Tsutsumi
& ASSOCIATES, INC.
Engineers & Surveyors

PO'IPŪ ROAD SAFETY AND MOBILITY PROJECT
FEDERAL AID PROJECT NO. STP-0520(004)
PO'IPŪ, KŌLOA, KAUA'I, HAWAII



SIGNAGE & STRIPING PLAN -
PO'IPŪ ROAD EAST STA. 4+00 TO
STA. 14+00

DESIGNED BY KA	DRAWN BY DO	CHECKED BY TA
----------------	-------------	---------------

APPROVED	SUBMITTED BY
----------	--------------

FILE	POCKET	FOLDER	NO.
------	--------	--------	-----

FED. ROAD DIST. NO.	STATE	FED. AID PROJ. NO.	FISCAL YEAR	SHEET NO.	TOTAL SHEETS
KAUAI	HAW.	STP-0520(004)	2024	243	368

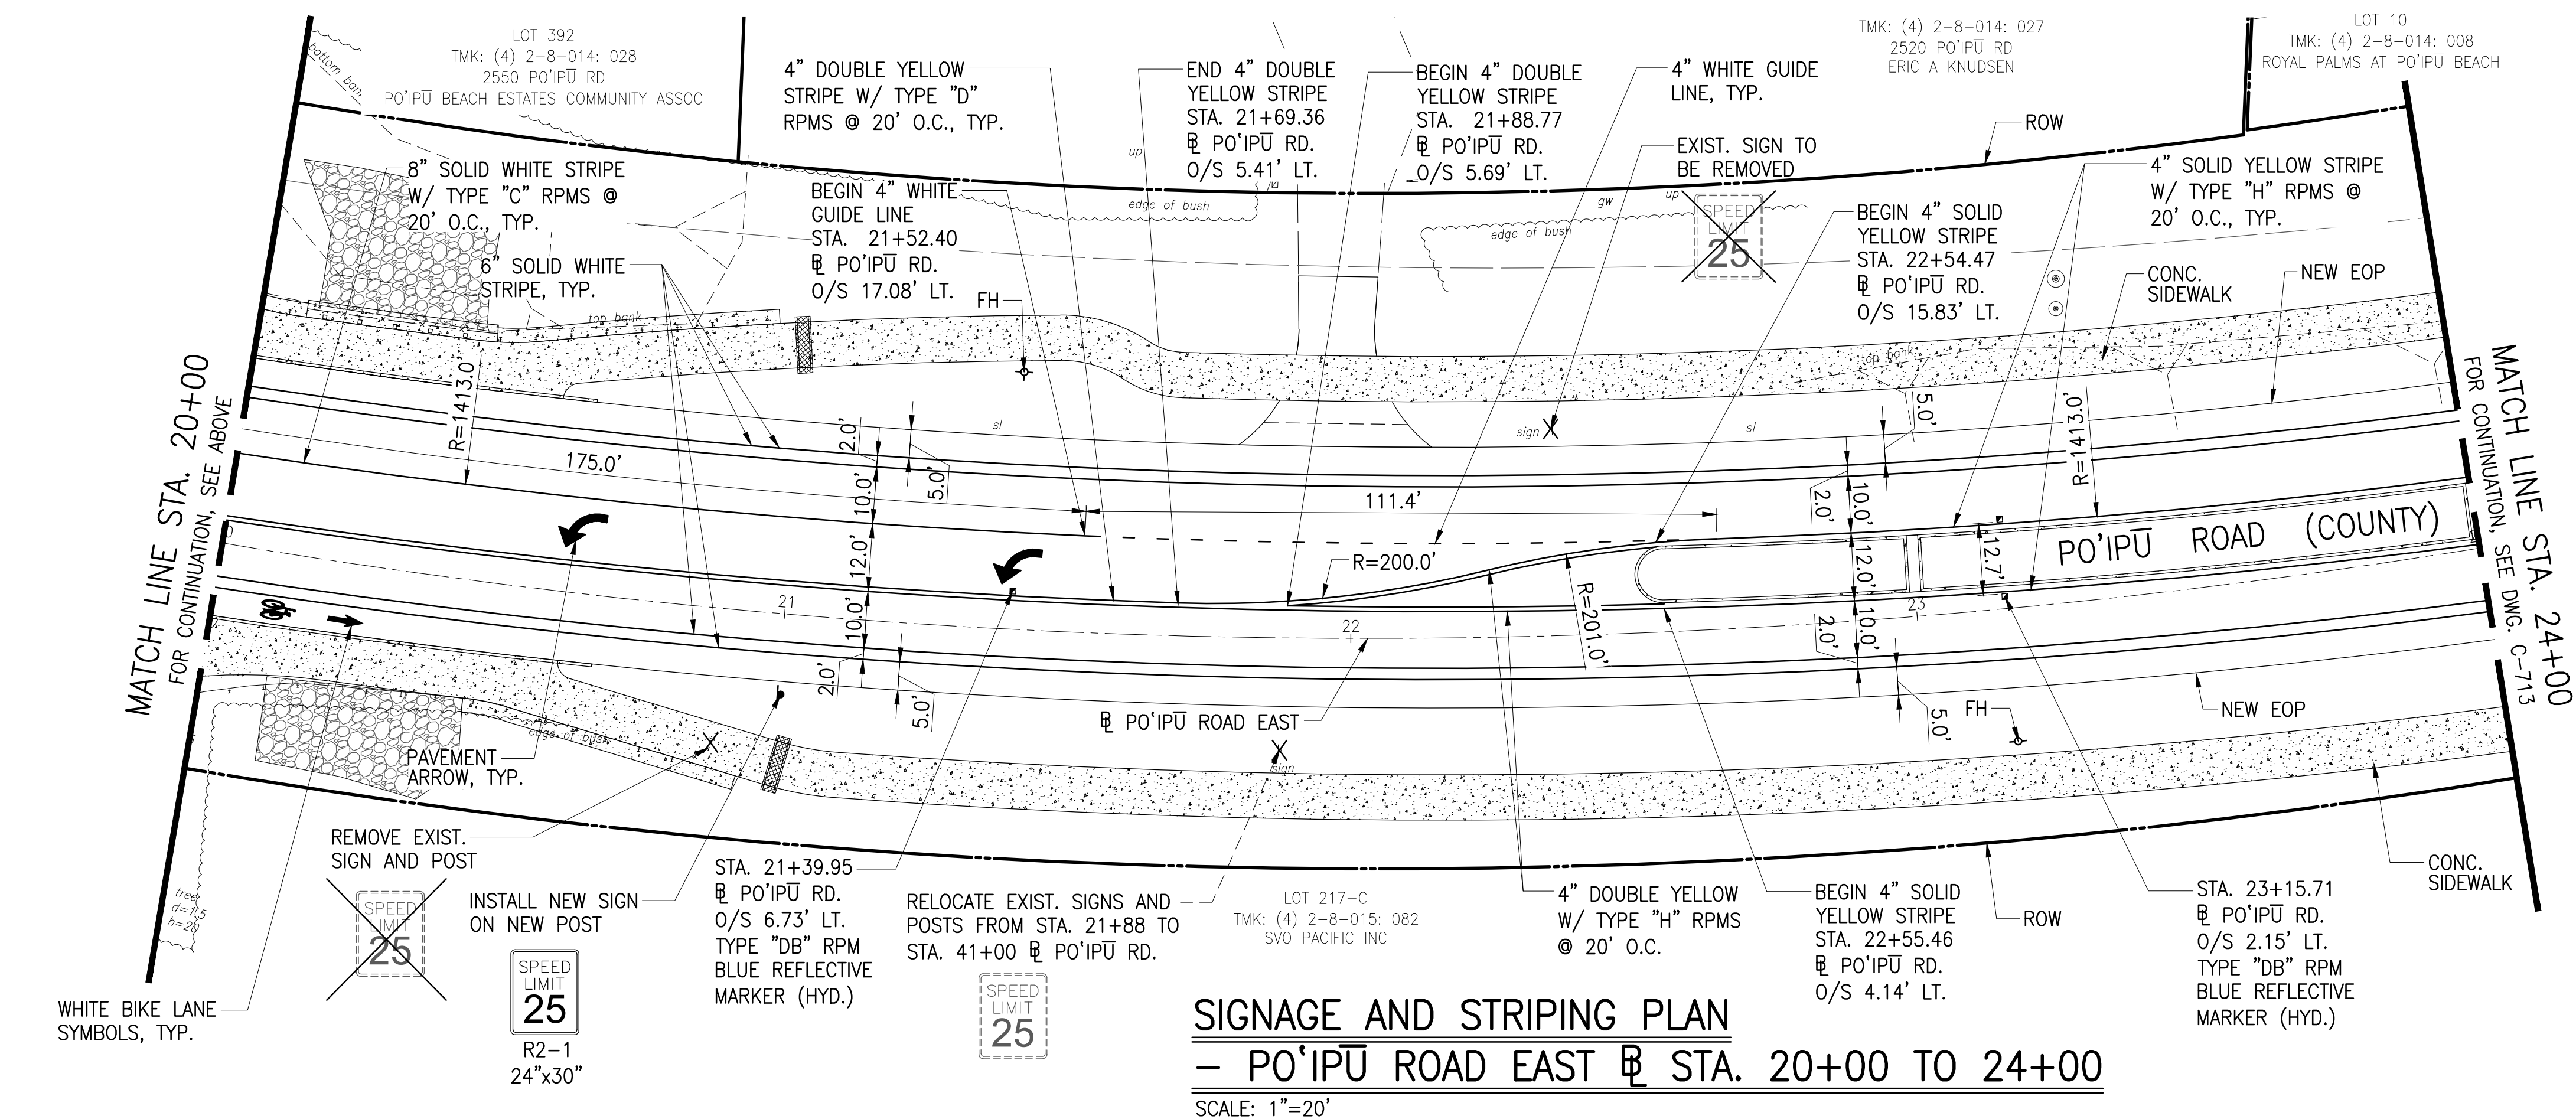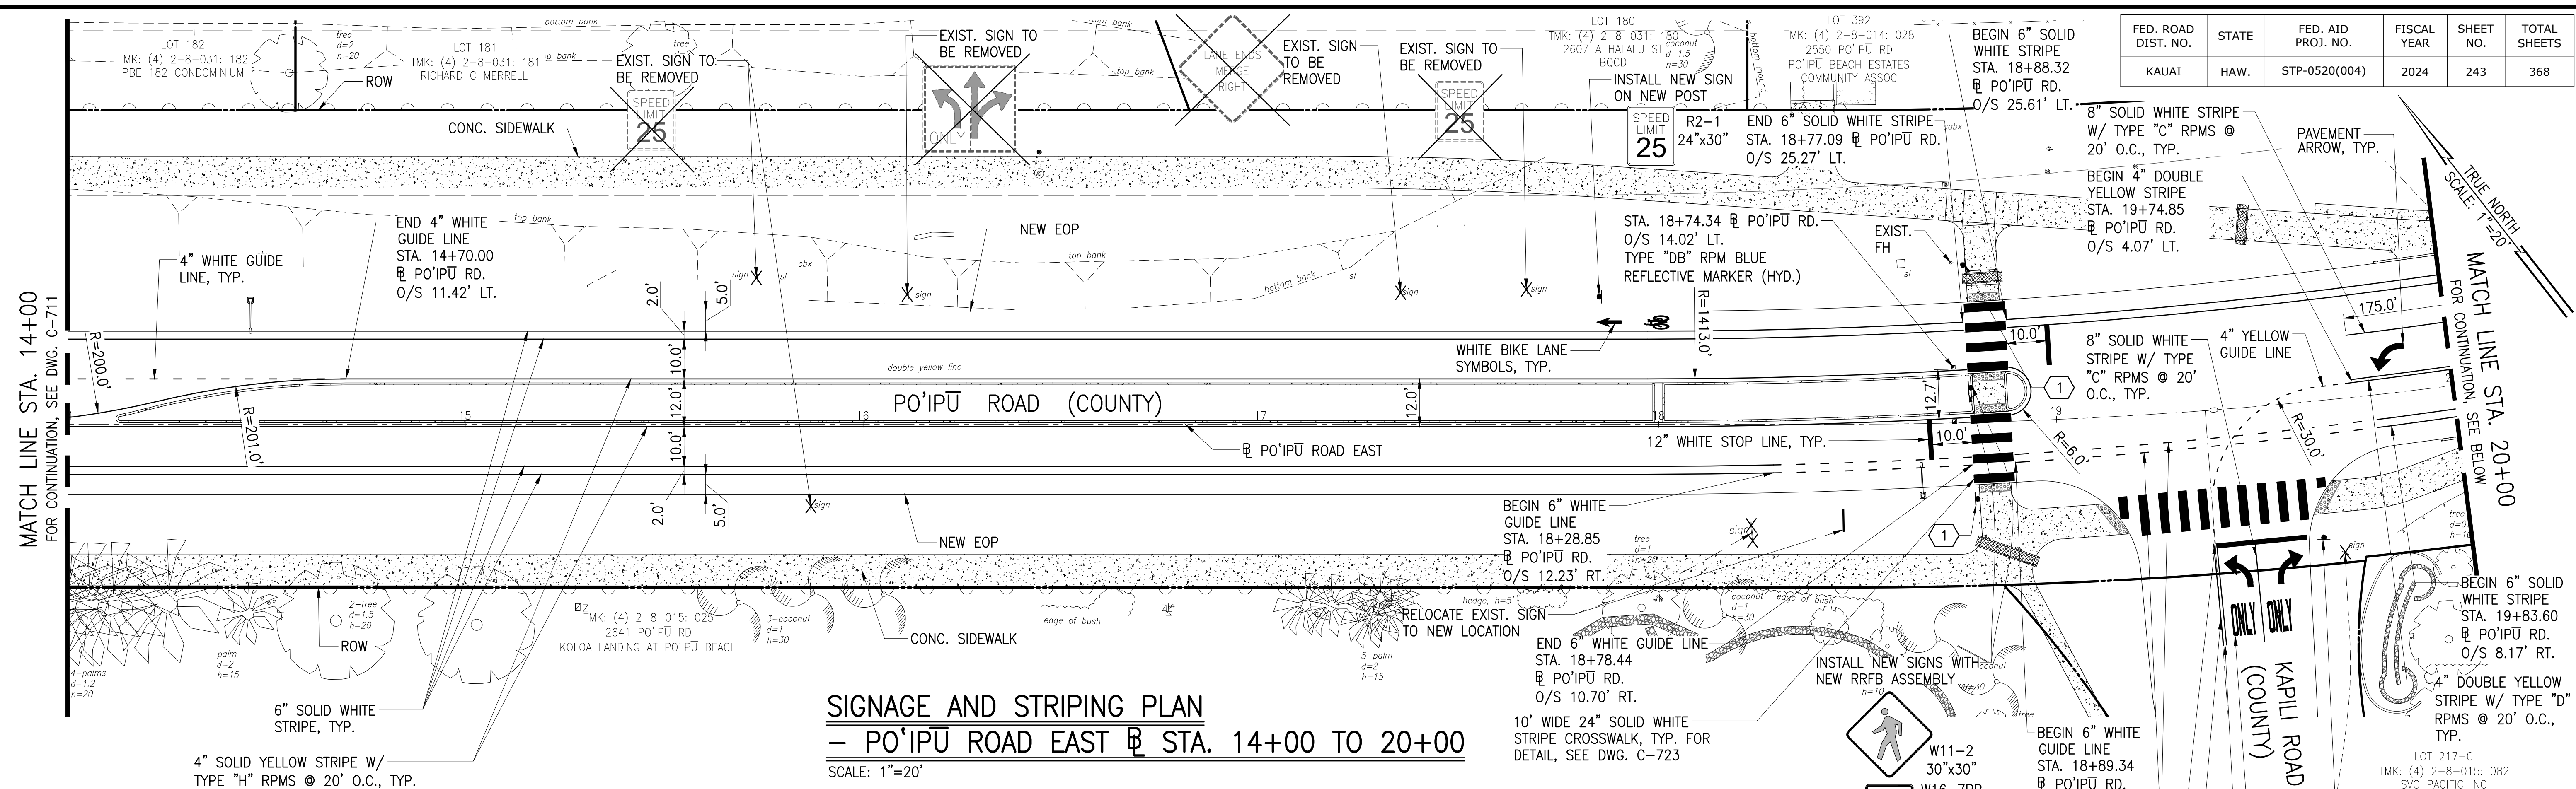

LEGEND:

-  NEW CONC. PAVEMENT
 EXIST. CONC. PAVEMENT
 PROPERTY LINE



THIS WORK WAS PREPARED BY ME OR UNDER SUPERVISION AND CONSTRUCTION OF THIS PROJECT WILL BE UNDER MY OBSERVATION AS DEFINED IN SECTION 16-115-2, HAWAII ADMINISTRATIVE RULES, DEPARTMENT OF COMMERCE AND CONSUMER AFFAIRS, STATE OF HAWAII, PROFESSIONAL ENGINEERS, ARCHITECTS SURVEYORS AND LANDSCAPE ARCHITECTS.


 LICENSE EXPIRES: APRIL 30, 2026

0 1
LINE IS 2 INCHES AT FULL SIZE
(If NOT 2-inches : Scale According)

REVISION	DATE	BRIEF	MADE BY	APPROVED

Austin Tsutsumi
& ASSOCIATES, INC.
Engineers & Surveyors

PO'IPŪ ROAD SAFETY AND MOBILITY PROJECT
FEDERAL AID PROJECT NO. STP-0520(004)
PO'IPŪ, KŌLOA, KAUA'I, HAWAII

SIGNAGE & STRIPING PLAN -
PO'IPŪ ROAD EAST STA. 14+00 TO
STA. 24+00

DESIGNED BY KA	DRAWN BY DO	CHECKED BY TA
----------------	-------------	---------------

APPROVED	SUBMITTED BY
----------	--------------

DOI: 10.1002/for


DWG. NO. **C-712**
SHEET **243** OF **368**

BID


DATE: SEPTEMBER 2024

FILE	POCKET	FOLDER	NO.
------	--------	--------	-----


v:\2016\16-013\engineering\DWG\C-713 SS - PO'IPU ROAD EAST STA. 24+00 TO STA. 30+00.dwg; August 2, 2024

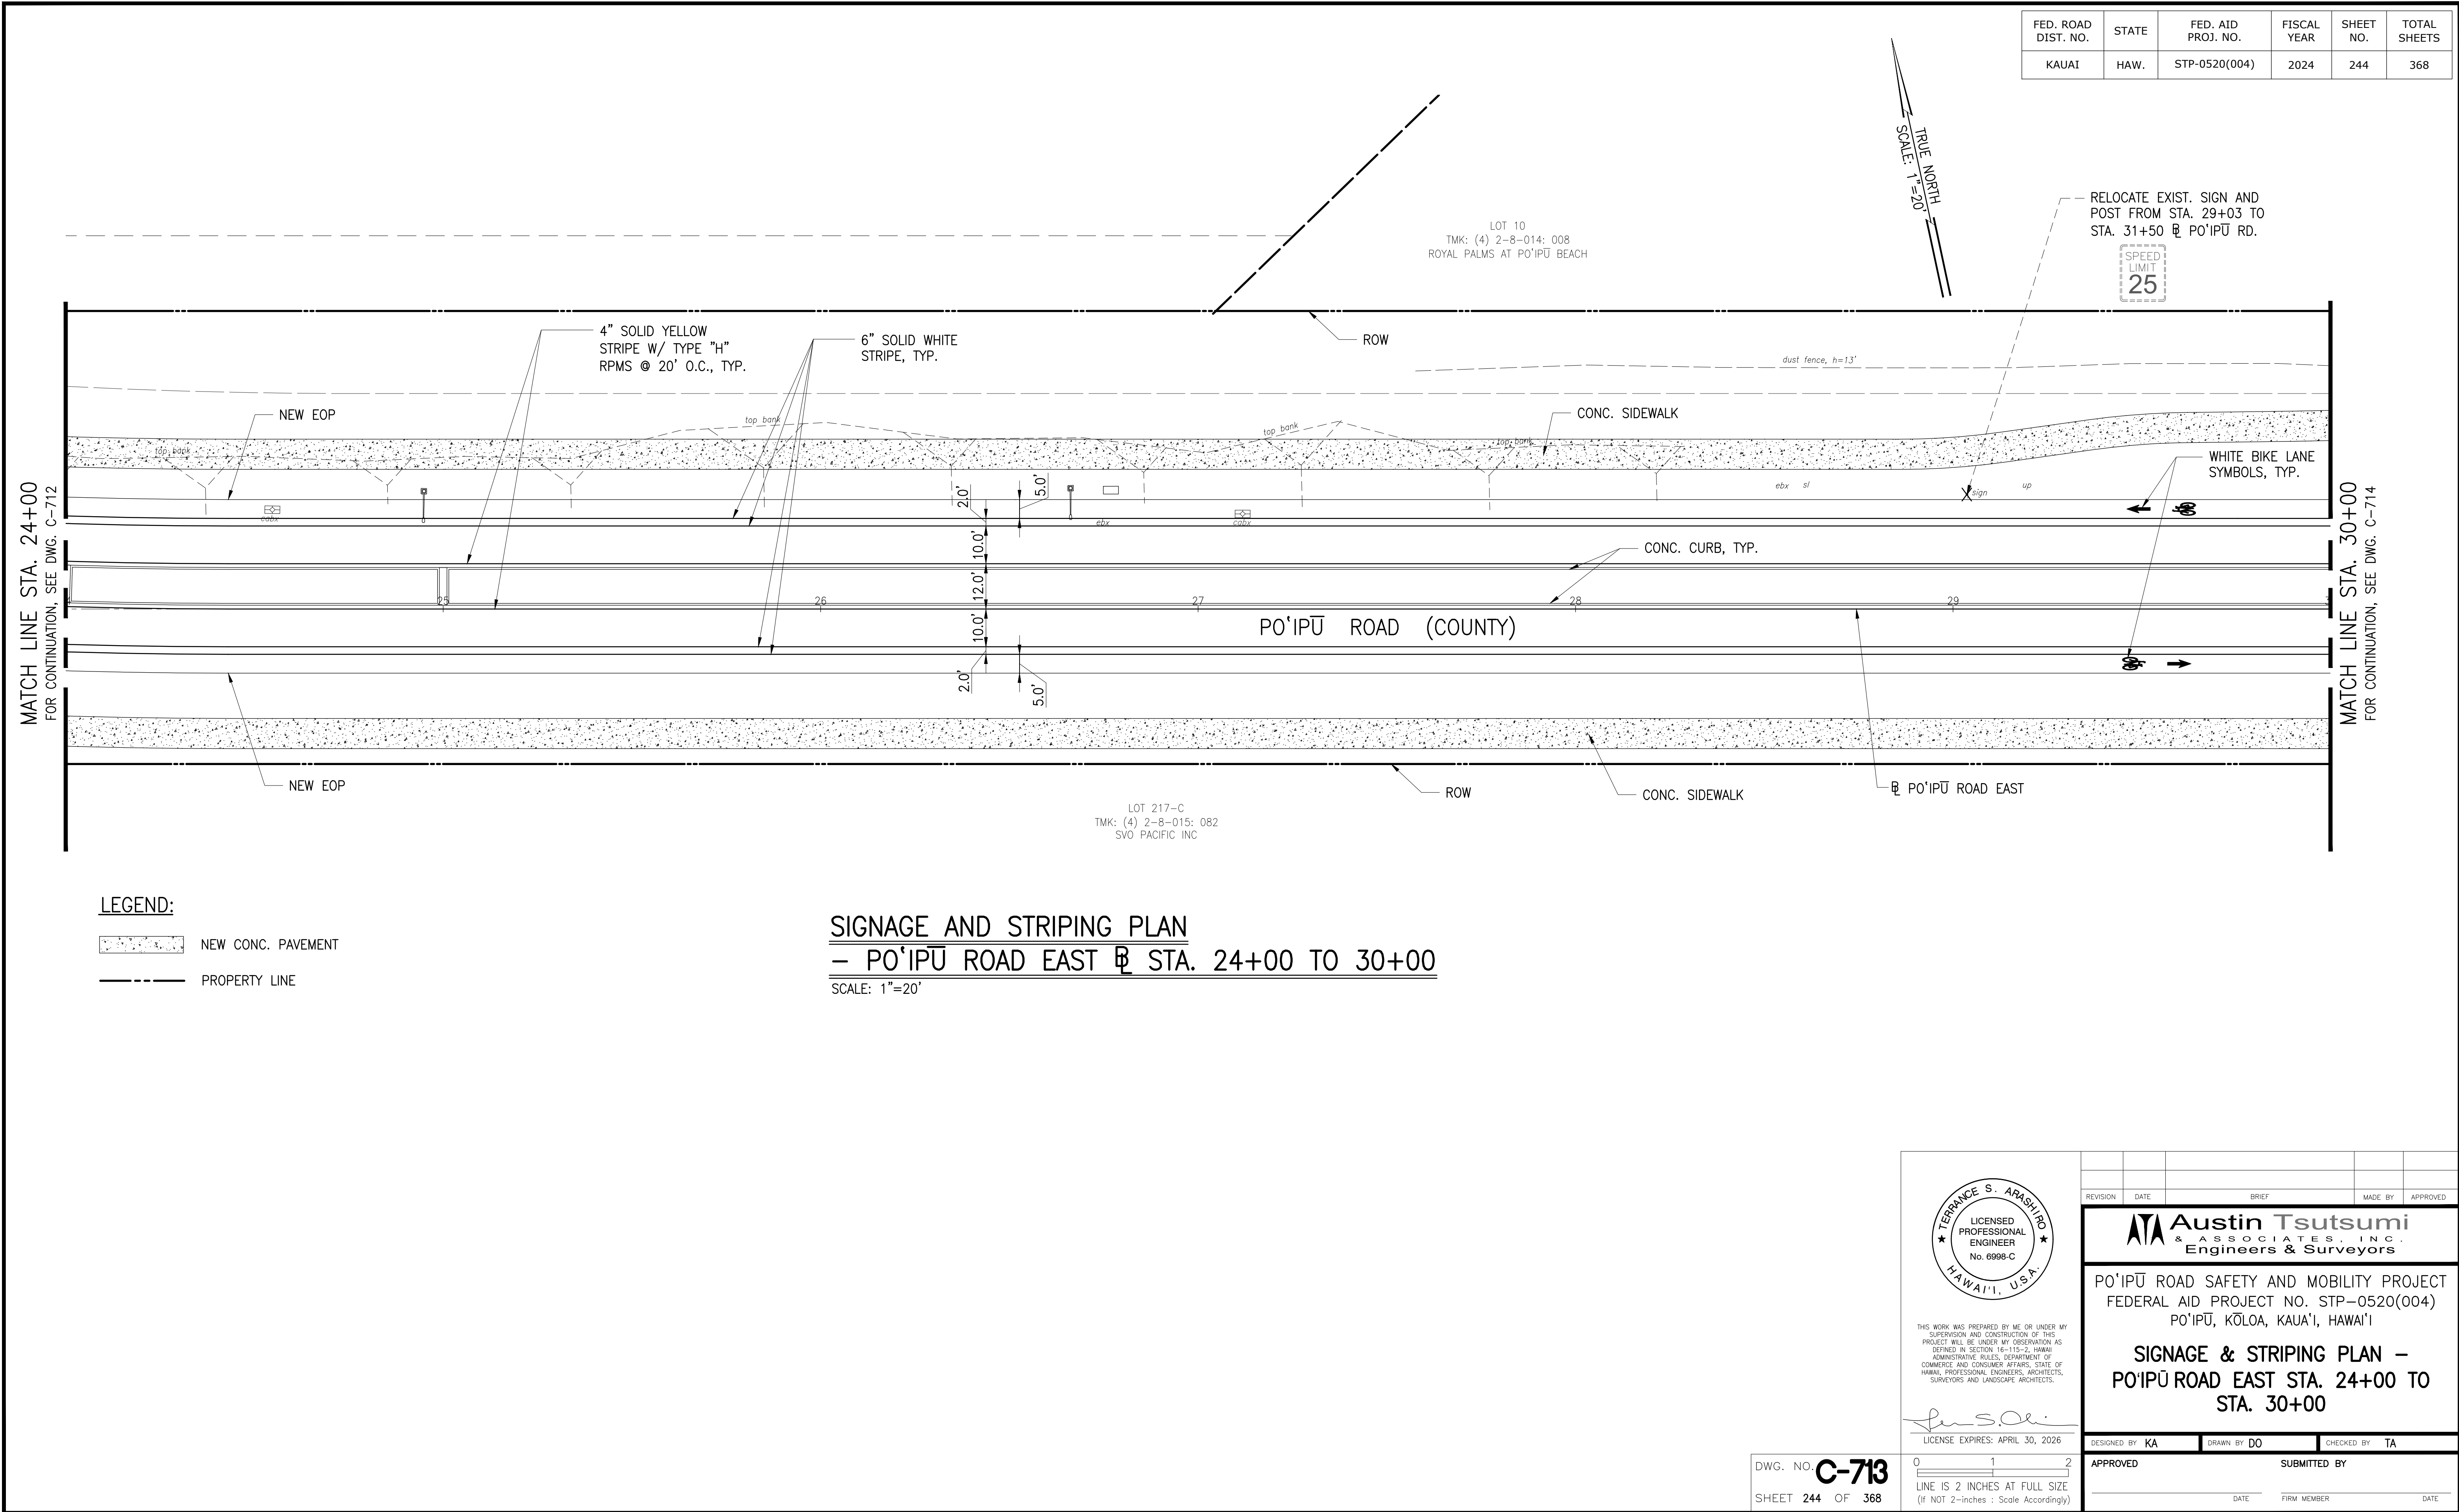

FED. ROAD DIST. NO.	STATE	FED. AID PROJ. NO.	FISCAL YEAR	SHEET NO.	TOTAL SHEETS
KAUAI	HAW.	STP-0520(004)	2024	247	368

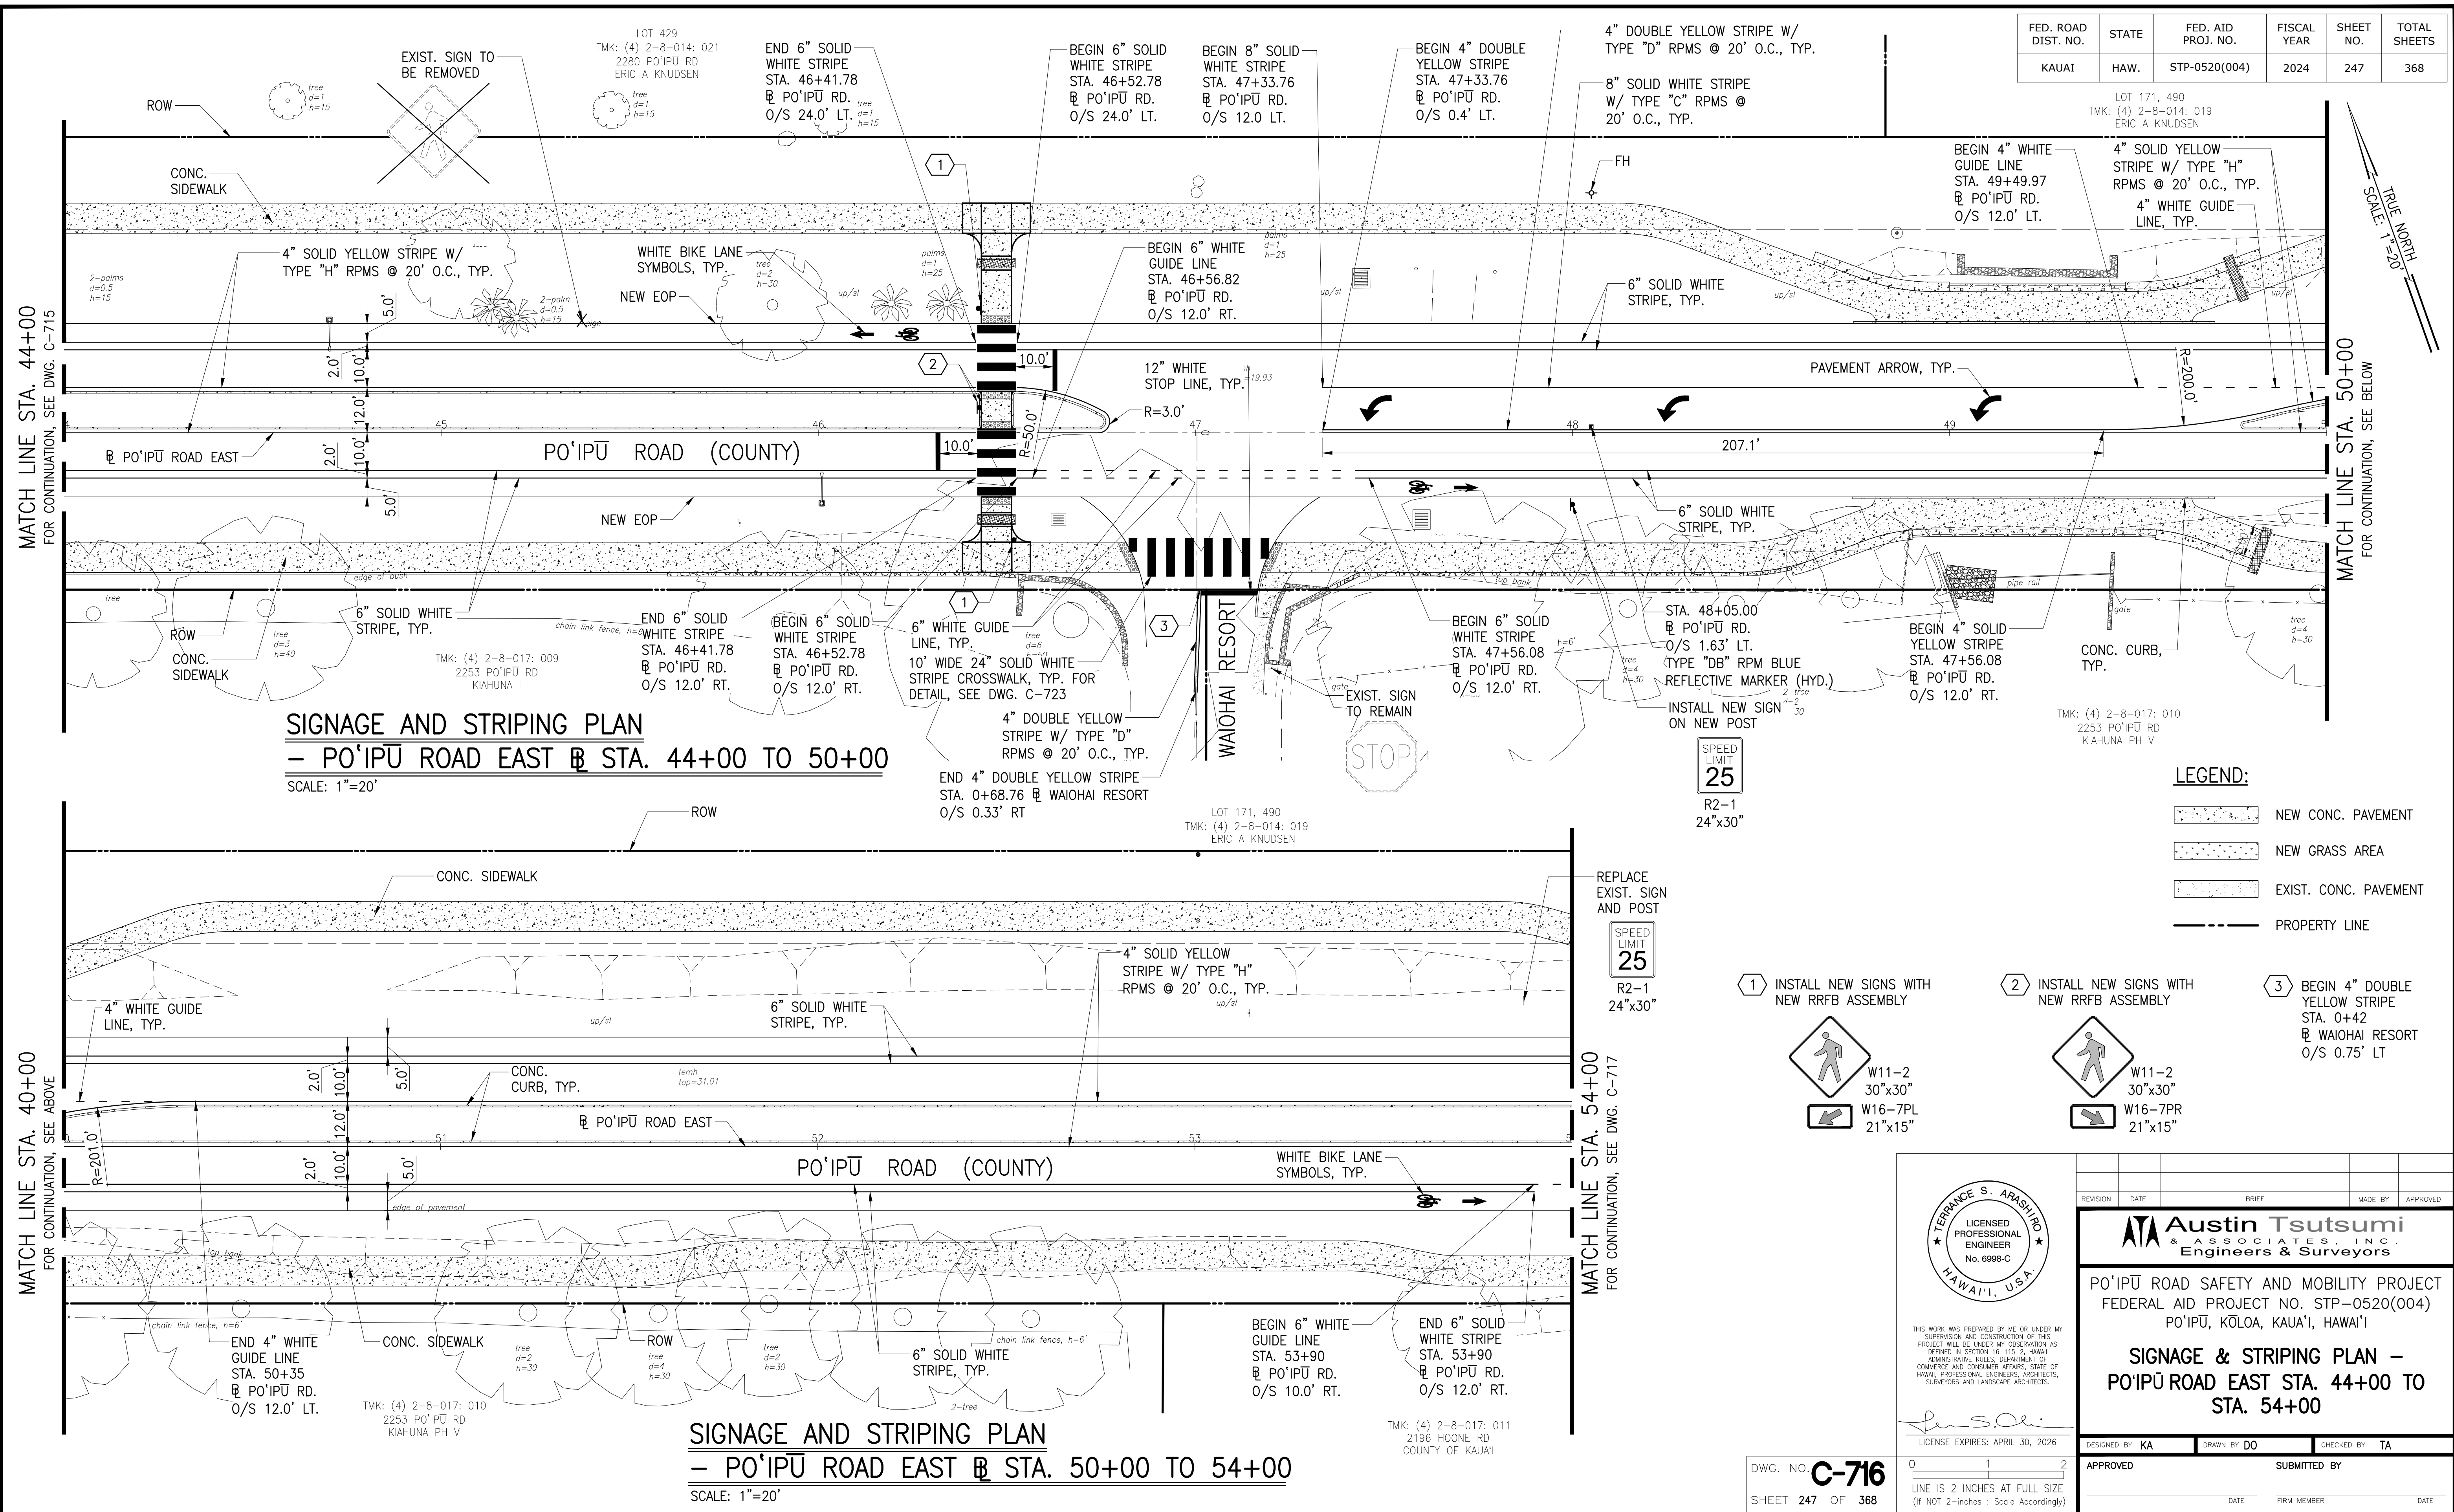


FED. ROAD DIST. NO.	STATE	FED. AID PROJ. NO.	FISCAL YEAR	SHEET NO.	TOTAL SHEETS
KAUAI	HAW.	STP-0520(004)	2024	250	368

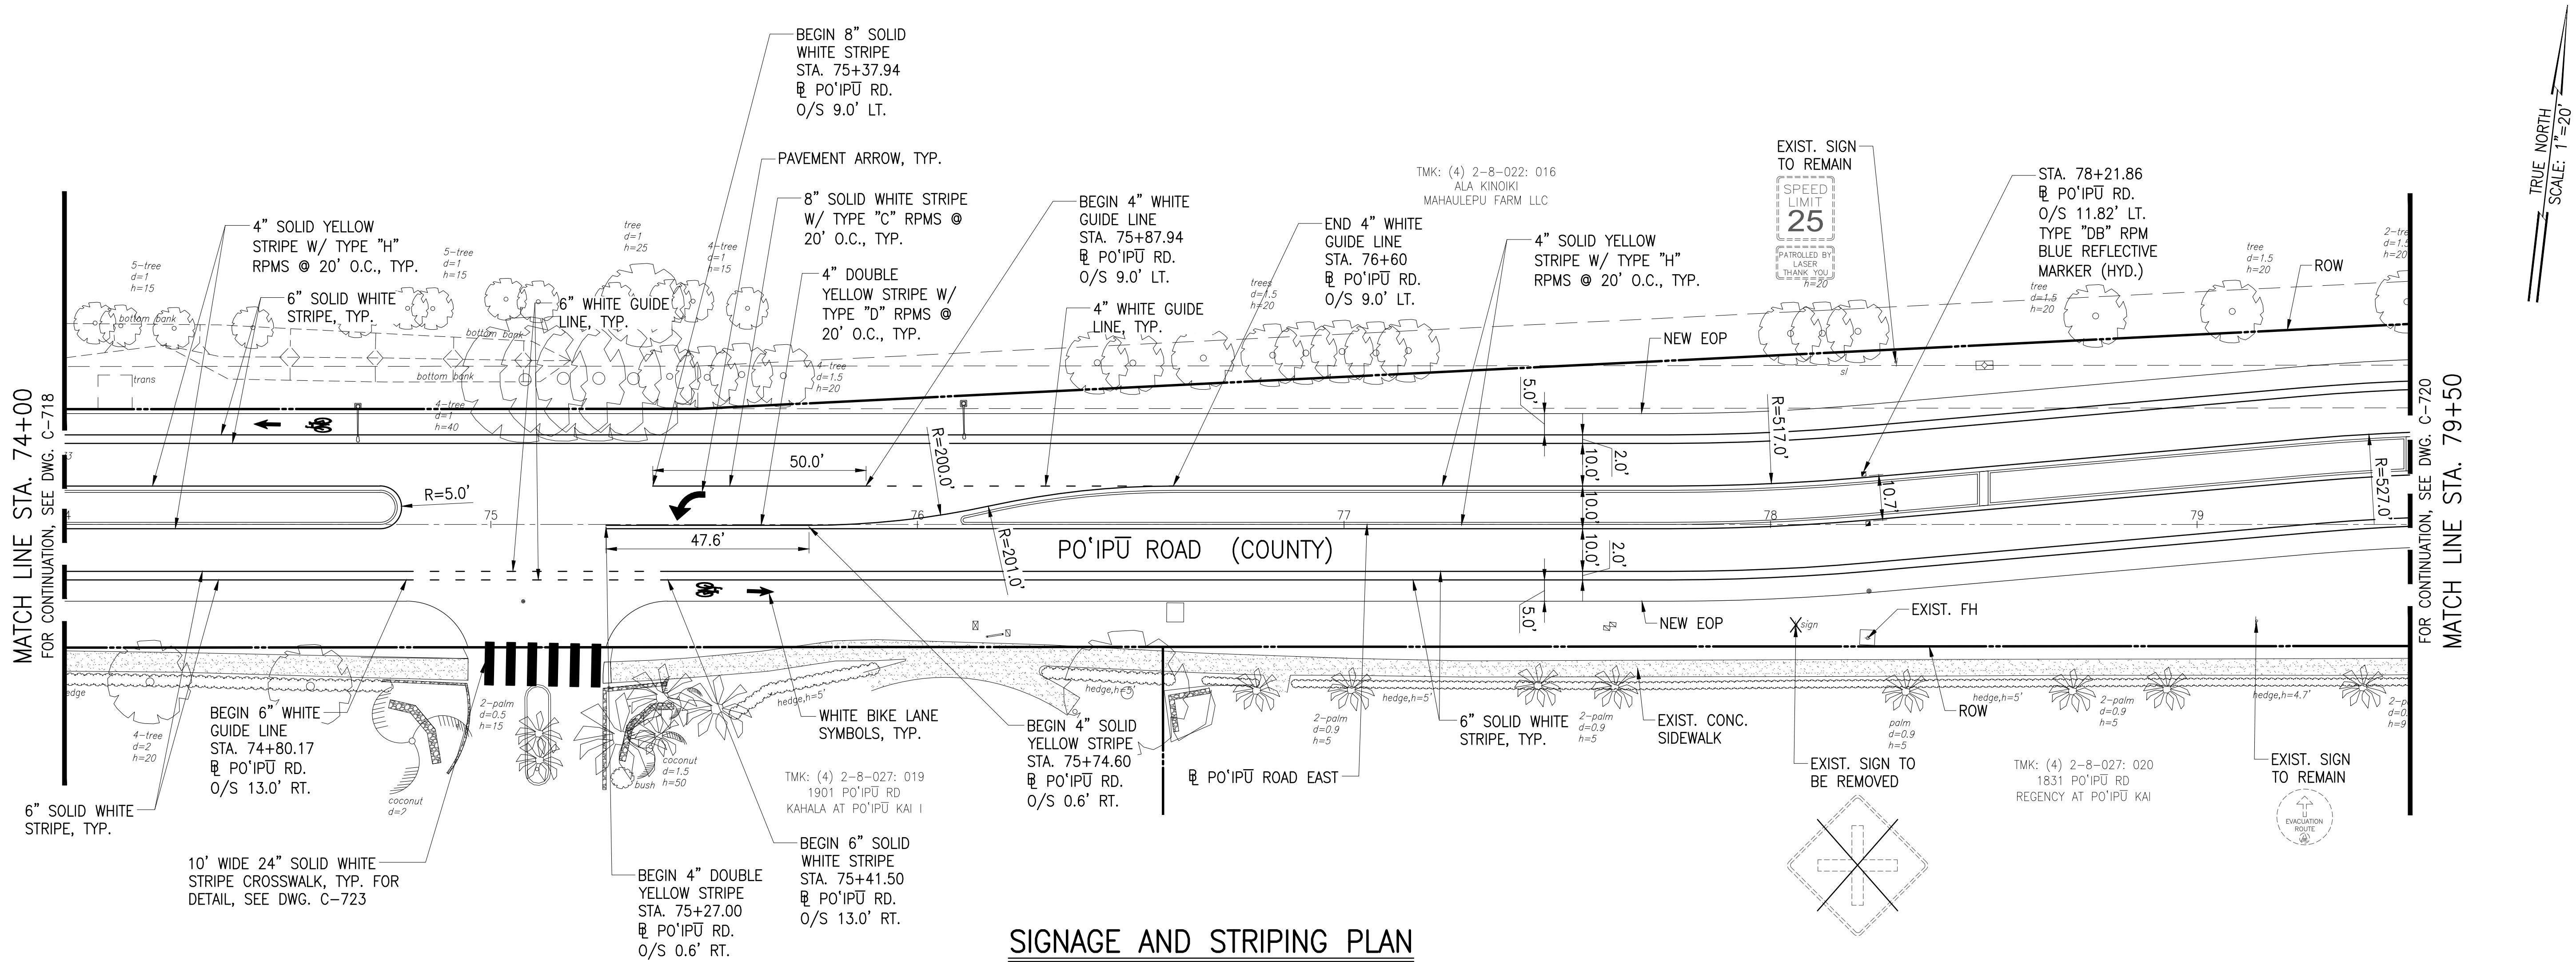

SIGNAGE AND STRIPING PLAN
— PO'IPU ROAD EAST @ STA. 74+00 TO 79+50
SCALE: 1"=20'

LEGEND:

- NEW CONC. PAVEMENT
- EXIST. CONC. PAVEMENT
- PROPERTY LINE

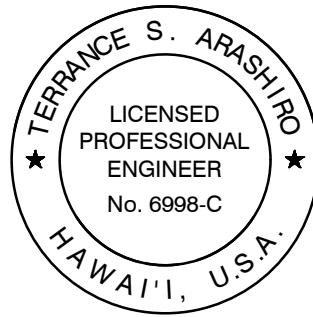

THIS WORK WAS PREPARED BY ME OR UNDER MY SUPERVISION AND CONSTRUCTION OF THIS PROJECT WILL BE UNDER MY OBSERVATION AS DEFINED IN SECTION 16-115-2, HAWAII ADMINISTRATIVE RULES, DEPARTMENT OF COMMERCE AND CONSUMER AFFAIRS, STATE OF HAWAII. PROFESSIONAL ENGINEERS, ARCHITECTS, SURVEYORS AND LANDSCAPE ARCHITECTS.

LICENSE EXPIRES: APRIL 30, 2026

DWG. NO. **C-719**
SHEET 250 OF 368

0 1 2
LINE IS 2 INCHES AT FULL SIZE
(IF NOT 2-INCHES : Scale Accordingly)

REVISION	DATE	BRIEF	MADE BY	APPROVED
 Austin Tsutsumi & ASSOCIATES, INC. Engineers & Surveyors				
PO'IPU ROAD SAFETY AND MOBILITY PROJECT FEDERAL AID PROJECT NO. STP-0520(004) PO'IPU, KOLOA, KAUAI, HAWAII				
SIGNAGE & STRIPING PLAN – PO'IPU ROAD EAST STA. 74+00 TO STA. 79+50				
DESIGNED BY: KA		DRAWN BY: DO		CHECKED BY: TA
APPROVED		SUBMITTED BY		
DATE		FIRM MEMBER		DATE

BID

DATE: SEPTEMBER 2024

FILE	POCKET	FOLDER	NO.

